


Exhibit E

LLAGAS CREEK BRIDGE AND DAY USE AREA PROJECT

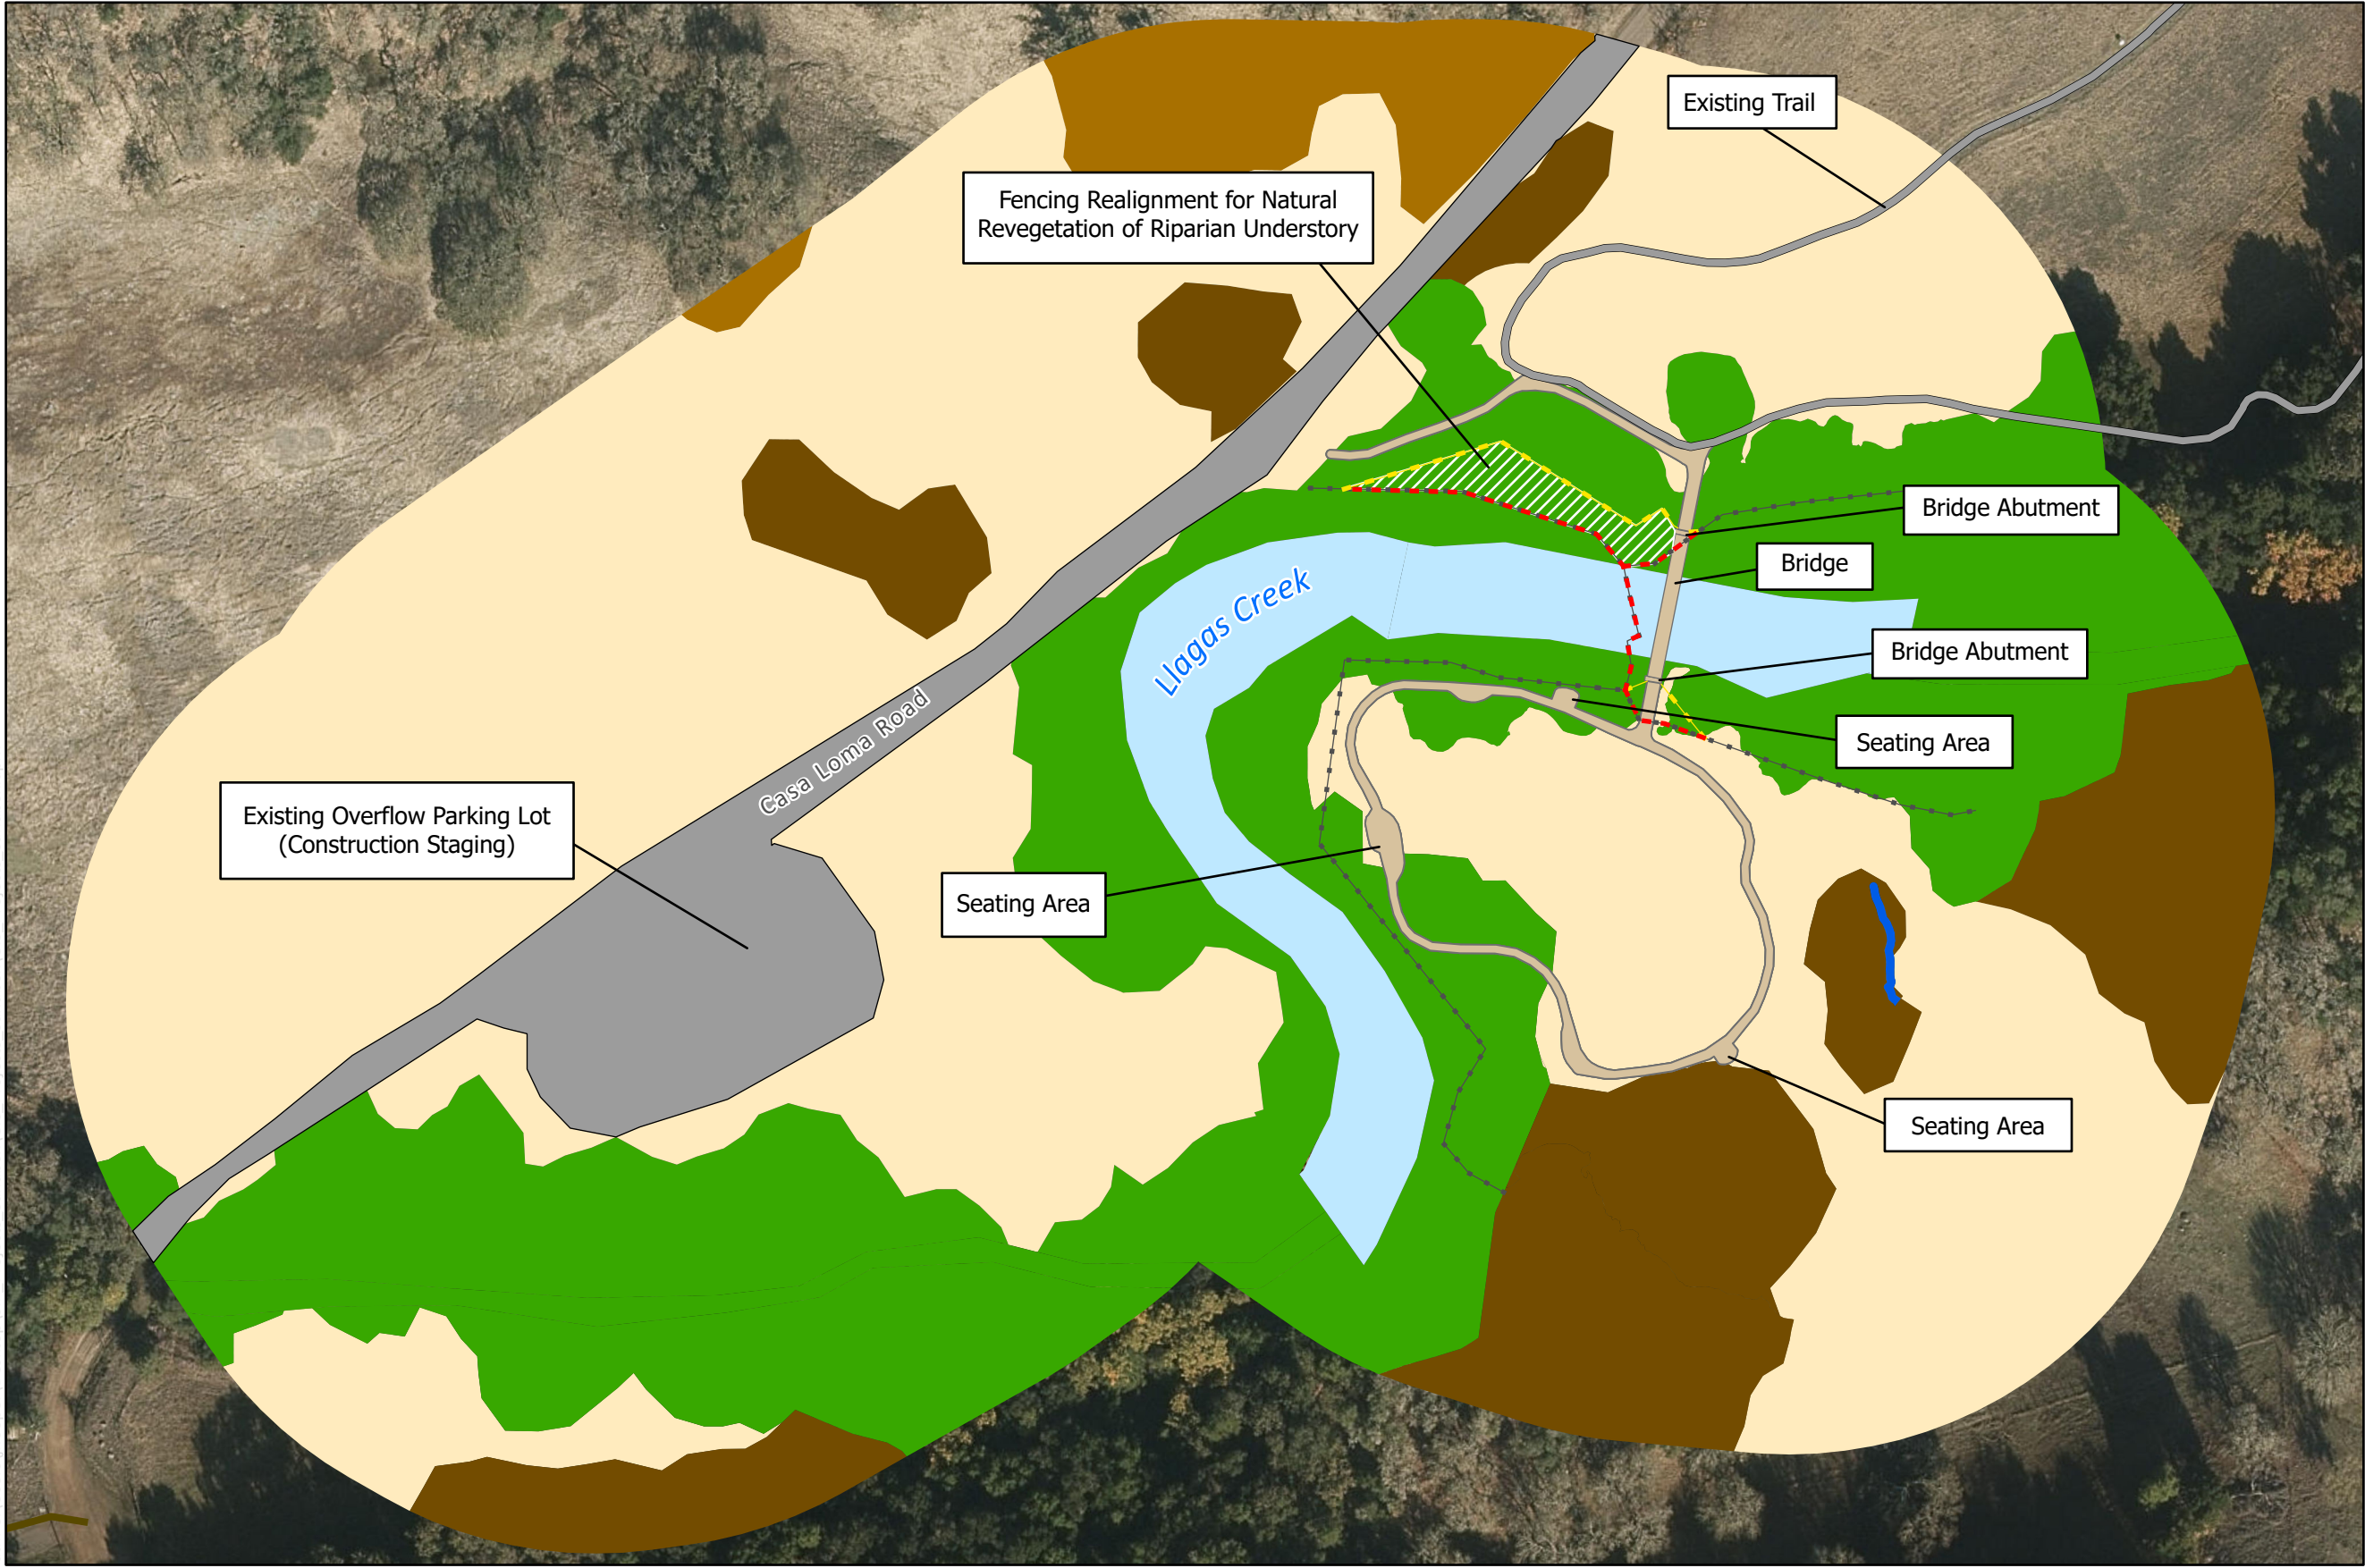

Project Features

- Existing Feature
- Proposed Feature
- Existing Fence - To Be Removed
- Proposed New Fence
- Existing Fence (Portion Surveyed)

Land Cover Types (Ascent Environmental, 2021-2022)

- Annual Grassland
- Mixed Oak Woodland
- Mixed Riparian
- Blue Oak Woodland
- Creek (Aquatic Resources Delineation, 2021)
- Ephemeral Stream (Aquatic Resources Delineation, 2021)

